


<div>PROJECT DESCRIPTION</div> <div>GENERAL</div> <div>THIS PROJECT INVOLVES THE CONSTRUCTION OF SIGNAL INTERCONNECT BETWEEN THE NEW TRAFFIC CONTROL SIGNAL AT THE INTERSECTION OF MD 32 (SYKESVILLE ROAD) AND MACBETH WAY/PINEYRIDGE PARKWAY AND THE EXISTING TRAFFIC CONTROL SIGNAL AT THE INTERSECTION OF MD 32 (SYKESVILLE ROAD) AND MD 26 (LIBERTY ROAD) IN CARROLL COUNTY. MD 32 IS ASSUMED TO RUN IN A NORTH-SOUTH DIRECTION.</div>	<div>EQUIPMENT LIST "A"</div> <div>A. EQUIPMENT TO BE SUPPLIED BY SHA:</div> <table><thead><tr><th>ITEM NO.</th><th>QUANTITY</th><th>UNIT</th><th>DESCRIPTION</th></tr></thead><tbody><tr><td colspan="4">NONE</td></tr></tbody></table>	ITEM NO.	QUANTITY	UNIT	DESCRIPTION	NONE				<div>EQUIPMENT LIST "B"</div> <div>B. EQUIPMENT TO BE FURNISHED AND/OR INSTALLED BY THE CONTRACTOR</div> <table><thead><tr><th>ITEM NO.</th><th>QUANTITY</th><th>UNIT</th><th>DESCRIPTION</th></tr></thead><tbody><tr><td>805115</td><td>100</td><td>LF</td><td>3 INCH SCHEDULE 80 RIGID PVC CONDUIT-BORED</td></tr><tr><td>805135</td><td>800</td><td>LF</td><td>3 INCH SCHEDULE 80 RIGID PVC CONDUIT-TRENCHED</td></tr><tr><td>805150</td><td>100</td><td>LF</td><td>3 INCH SCHEDULE 80 RIGID PVC CONDUIT-SLOTTED</td></tr><tr><td>811001</td><td>4</td><td>EA</td><td>INSTALL ELECTRICAL HANDHOLE</td></tr><tr><td>822002</td><td>2000</td><td>LF</td><td>12-PAIR COMMUNICATION CABLE, JELLYFILLED (UNDERGROUND)</td></tr></tbody></table>	ITEM NO.	QUANTITY	UNIT	DESCRIPTION	805115	100	LF	3 INCH SCHEDULE 80 RIGID PVC CONDUIT-BORED	805135	800	LF	3 INCH SCHEDULE 80 RIGID PVC CONDUIT-TRENCHED	805150	100	LF	3 INCH SCHEDULE 80 RIGID PVC CONDUIT-SLOTTED	811001	4	EA	INSTALL ELECTRICAL HANDHOLE	822002	2000	LF	12-PAIR COMMUNICATION CABLE, JELLYFILLED (UNDERGROUND)
ITEM NO.	QUANTITY	UNIT	DESCRIPTION																															
NONE																																		
ITEM NO.	QUANTITY	UNIT	DESCRIPTION																															
805115	100	LF	3 INCH SCHEDULE 80 RIGID PVC CONDUIT-BORED																															
805135	800	LF	3 INCH SCHEDULE 80 RIGID PVC CONDUIT-TRENCHED																															
805150	100	LF	3 INCH SCHEDULE 80 RIGID PVC CONDUIT-SLOTTED																															
811001	4	EA	INSTALL ELECTRICAL HANDHOLE																															
822002	2000	LF	12-PAIR COMMUNICATION CABLE, JELLYFILLED (UNDERGROUND)																															
<div>PROJECT CONTACTS</div> <div>THE CONTACT PERSONS FOR SHA ARE AS FOLLOWS:</div> <div><div>MR. JOHN CONCANNON ASSISTANT DISTRICT ENGINEER - TRAFFIC PHONE: (301) 624-8140</div><div>MR. ANDREA ABEND ASSISTANT DISTRICT ENGINEER - UTILITY PHONE: (301) 624-8115</div><div>MR. RAYMOND JOHNSON ASSISTANT DISTRICT ENGINEER - MAINTENANCE PHONE: (301) 624-8105</div><div>MR. RICHARD L. DAFF CHIEF, TRAFFIC OPERATIONS DIVISION PHONE: (410) 787-7630</div><div>MR. ED RODENHIZER SUPERVISOR - SIGNAL SHOP PHONE: (410) 787-7650</div><div>BALTIMORE GAS AND ELECTRIC PHONE: (410) 859-9030</div></div>																																		

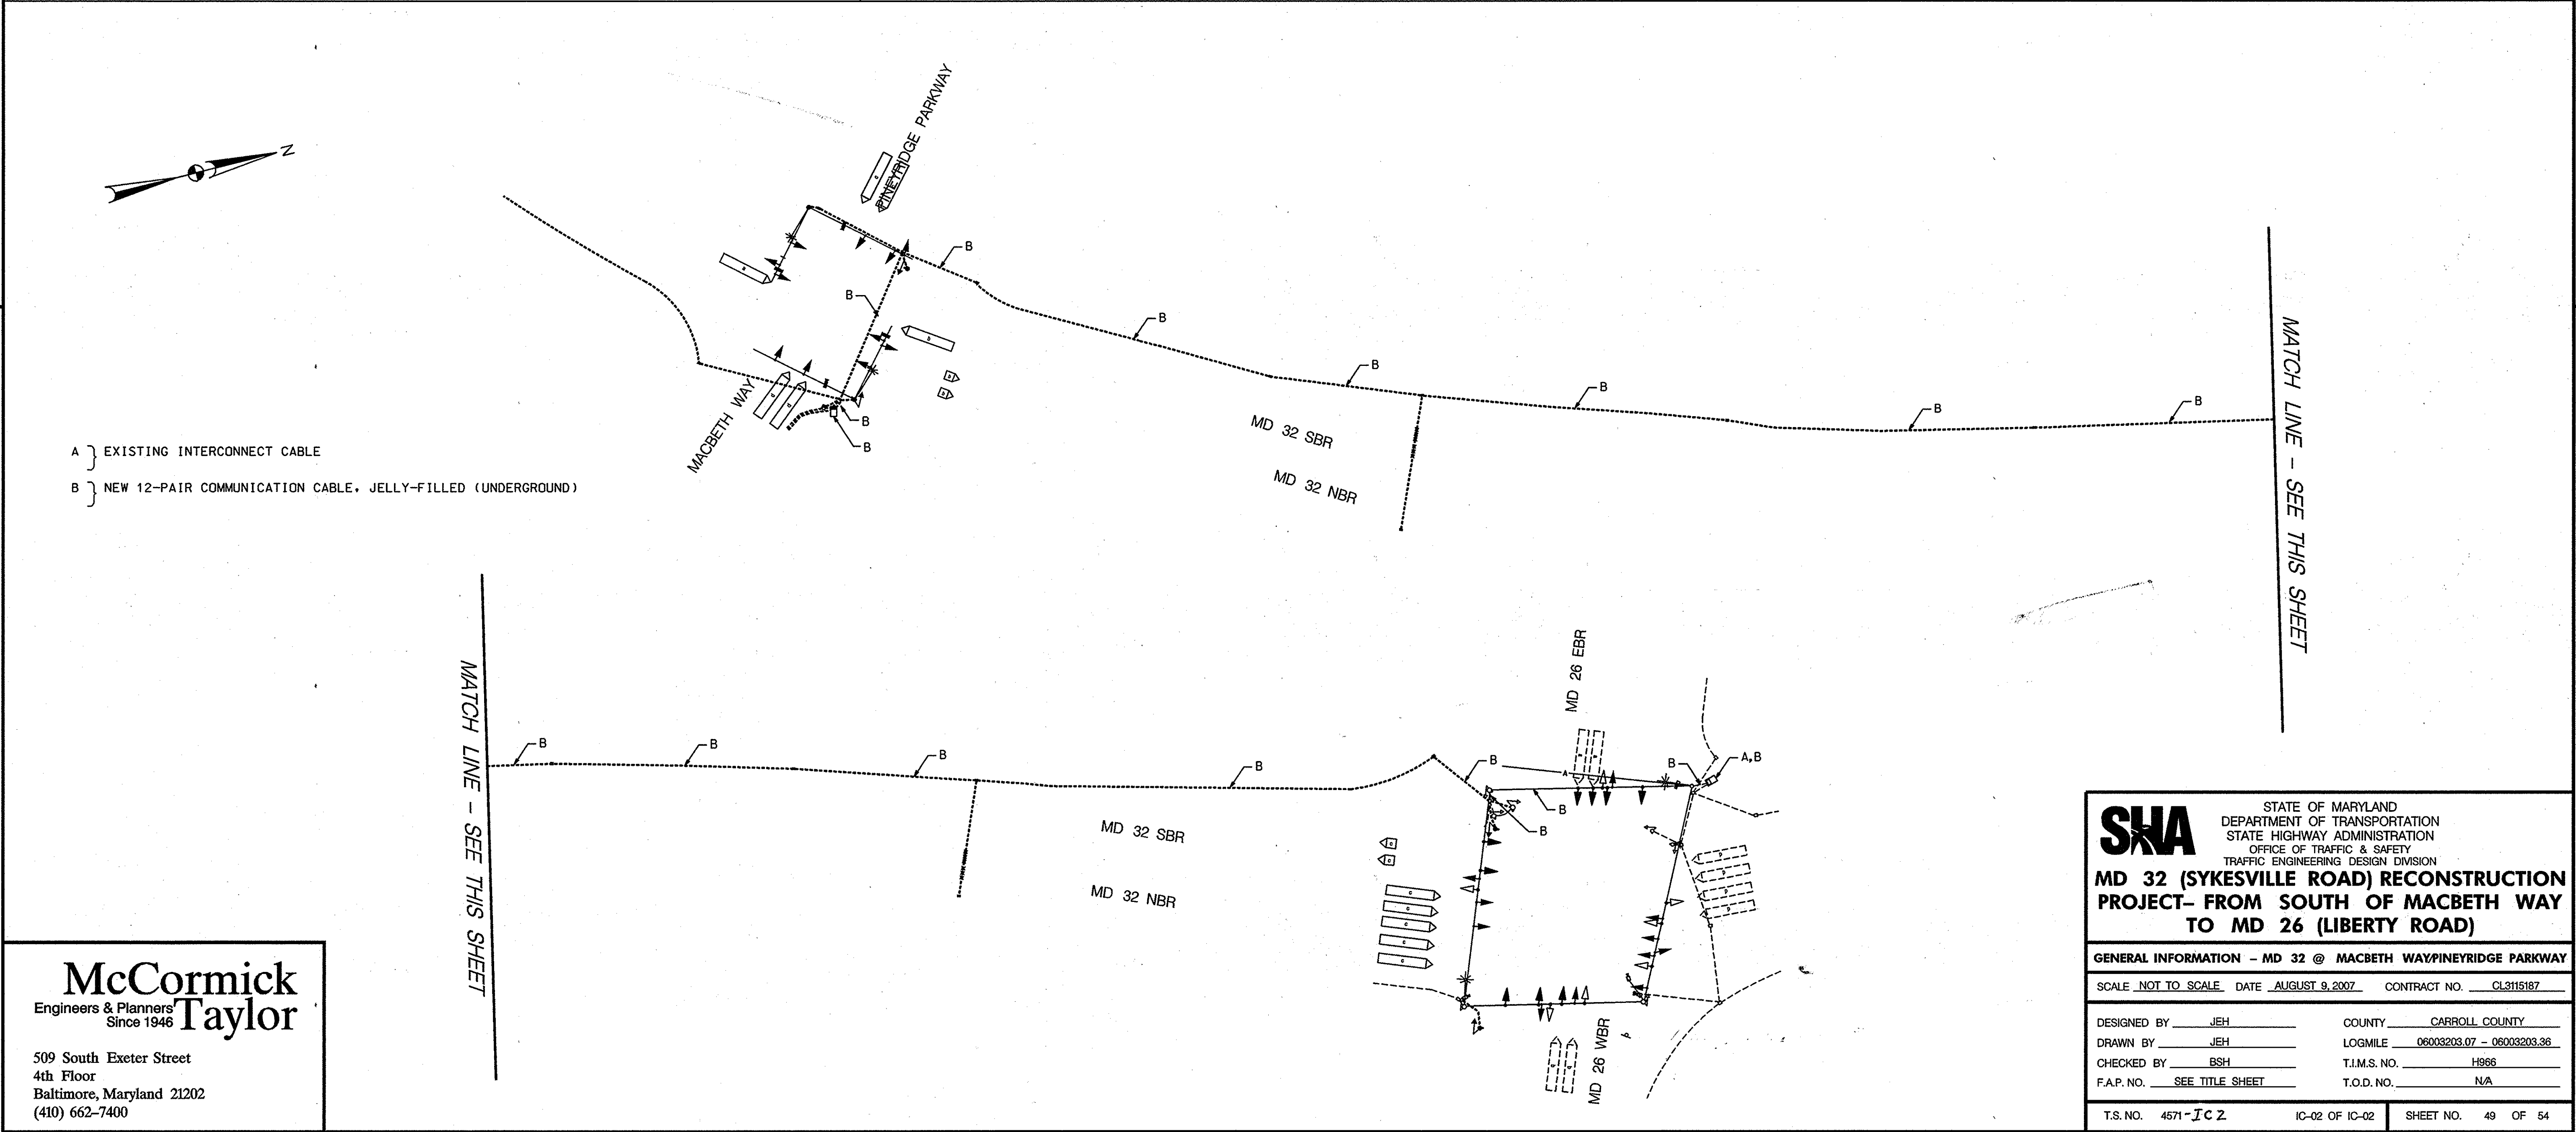

McCormick Taylor
Engineers & Planners
Since 1946

509 South Exeter Street
4th Floor
Baltimore, Maryland 21202
(410) 662-7400

SHA STATE OF MARYLAND
DEPARTMENT OF TRANSPORTATION
STATE HIGHWAY ADMINISTRATION
OFFICE OF TRAFFIC & SAFETY
TRAFFIC ENGINEERING DESIGN DIVISION

**MD 32 (SYKESVILLE ROAD) RECONSTRUCTION
PROJECT- FROM SOUTH OF MACBETH WAY
TO MD 26 (LIBERTY ROAD)**

GENERAL INFORMATION - MD 32 @ MACBETH WAY/PINEYRIDGE PARKWAY

SCALE	NOT TO SCALE	DATE	AUGUST 9, 2007	CONTRACT NO.	CL3115187
DESIGNED BY	JEH	COUNTY	CARROLL COUNTY		
DRAWN BY	JEH	LOGMILE	06003203.07 - 06003203.36		
CHECKED BY	BSH	T.I.M.S. NO.	H966		
F.A.P. NO.	SEE TITLE SHEET	T.O.D. NO.	N/A		
T.S. NO.	4571-IC-2	IC-02 OF IC-02		SHEET NO.	49 OF 54